

City of Watertown
Public Works Department
09/16/2022

Media Release

FOR IMMEDIATE RELEASE


Weather permitting, the City of Watertown Public Works Department will begin the annual chip seal project on Monday, September 19, 2022 in various locations around town. A map is included to identify these locations. The Work is scheduled to be completed by September 23, 2022 pending any unforeseen issues.

As with any road construction project, motorists should exercise caution observing all traffic control devices and flaggers in and around the construction areas. Residences and businesses will remain accessible most of the time. Motorists are asked not park on the street in the areas of Work.

If you have any questions, please contact the Watertown Engineering Department at 882-6202.

Thank you,

Wyatt Ewing
Civil Engineer II

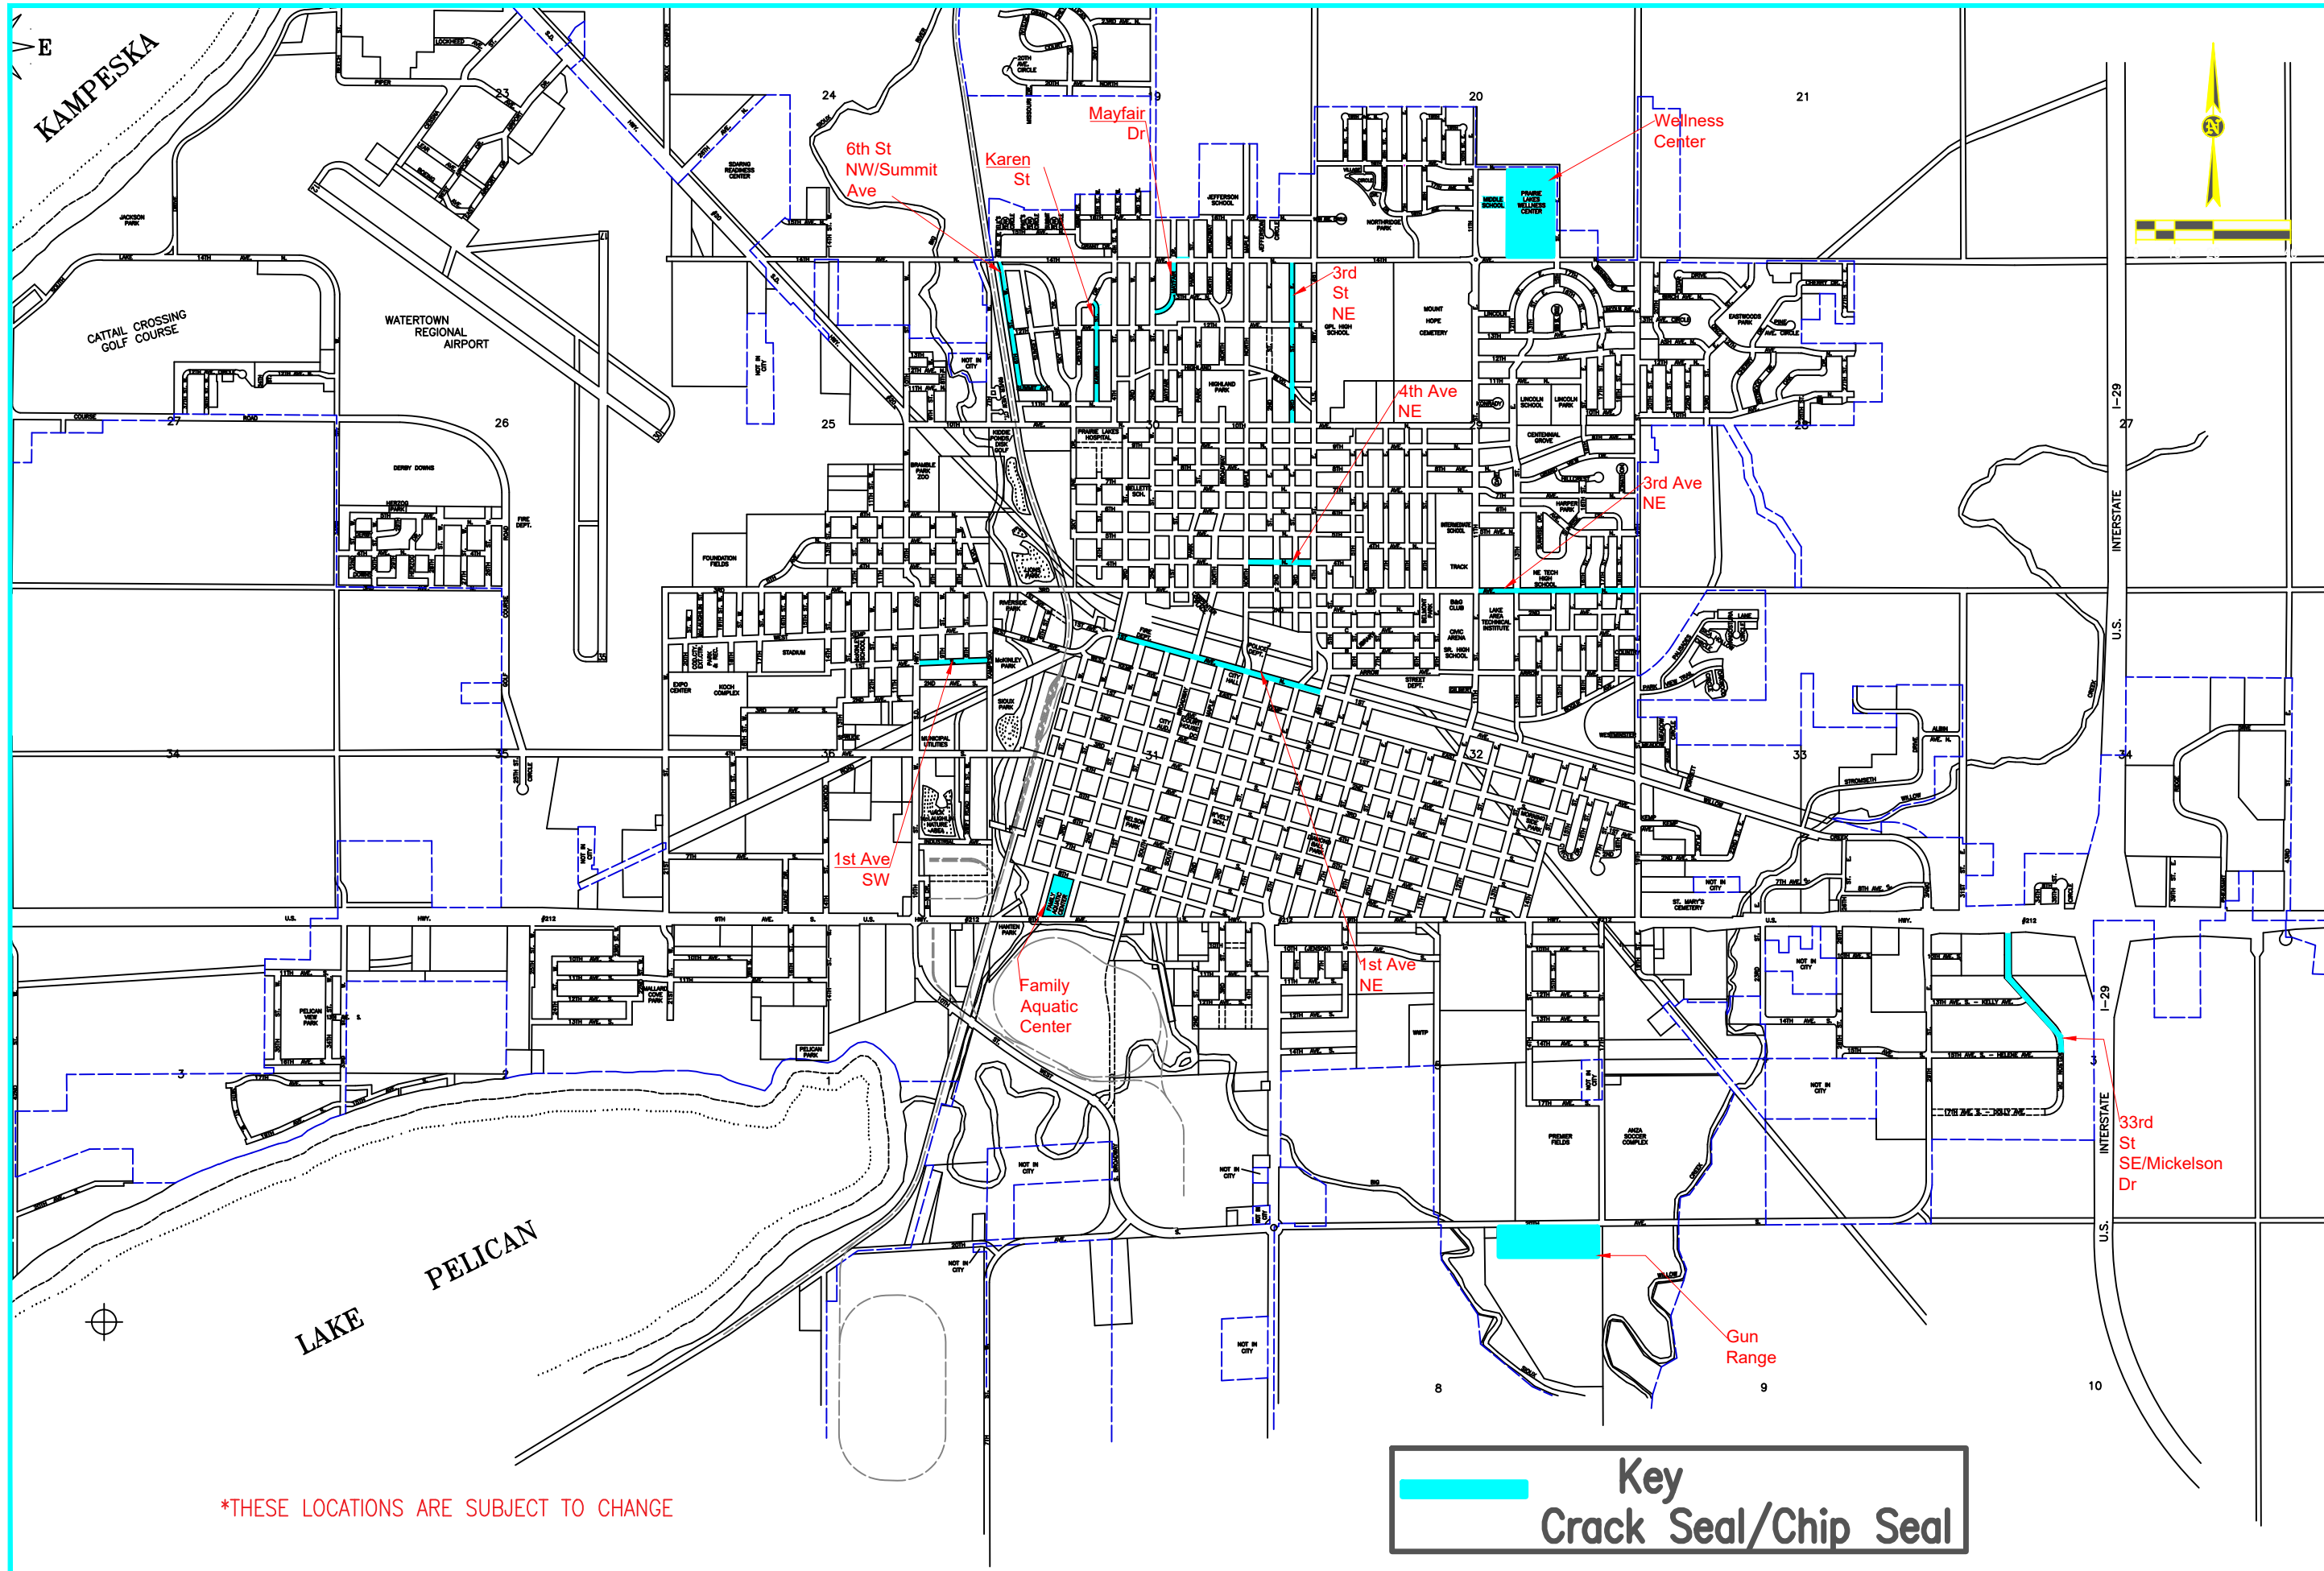

*THESE LOCATIONS ARE SUBJECT TO CHANGE

Key
Crack Seal/Chip Seal



Plan Map

2206 Pavement Rehabilitation
Crack Seal & Seal Coating

DATE:	05/25/2022
SCALE:	No Scale
DRAWN BY:	WME
CHECKED BY:	JJP
PROJECT NO.:	2206

SHEET

01